


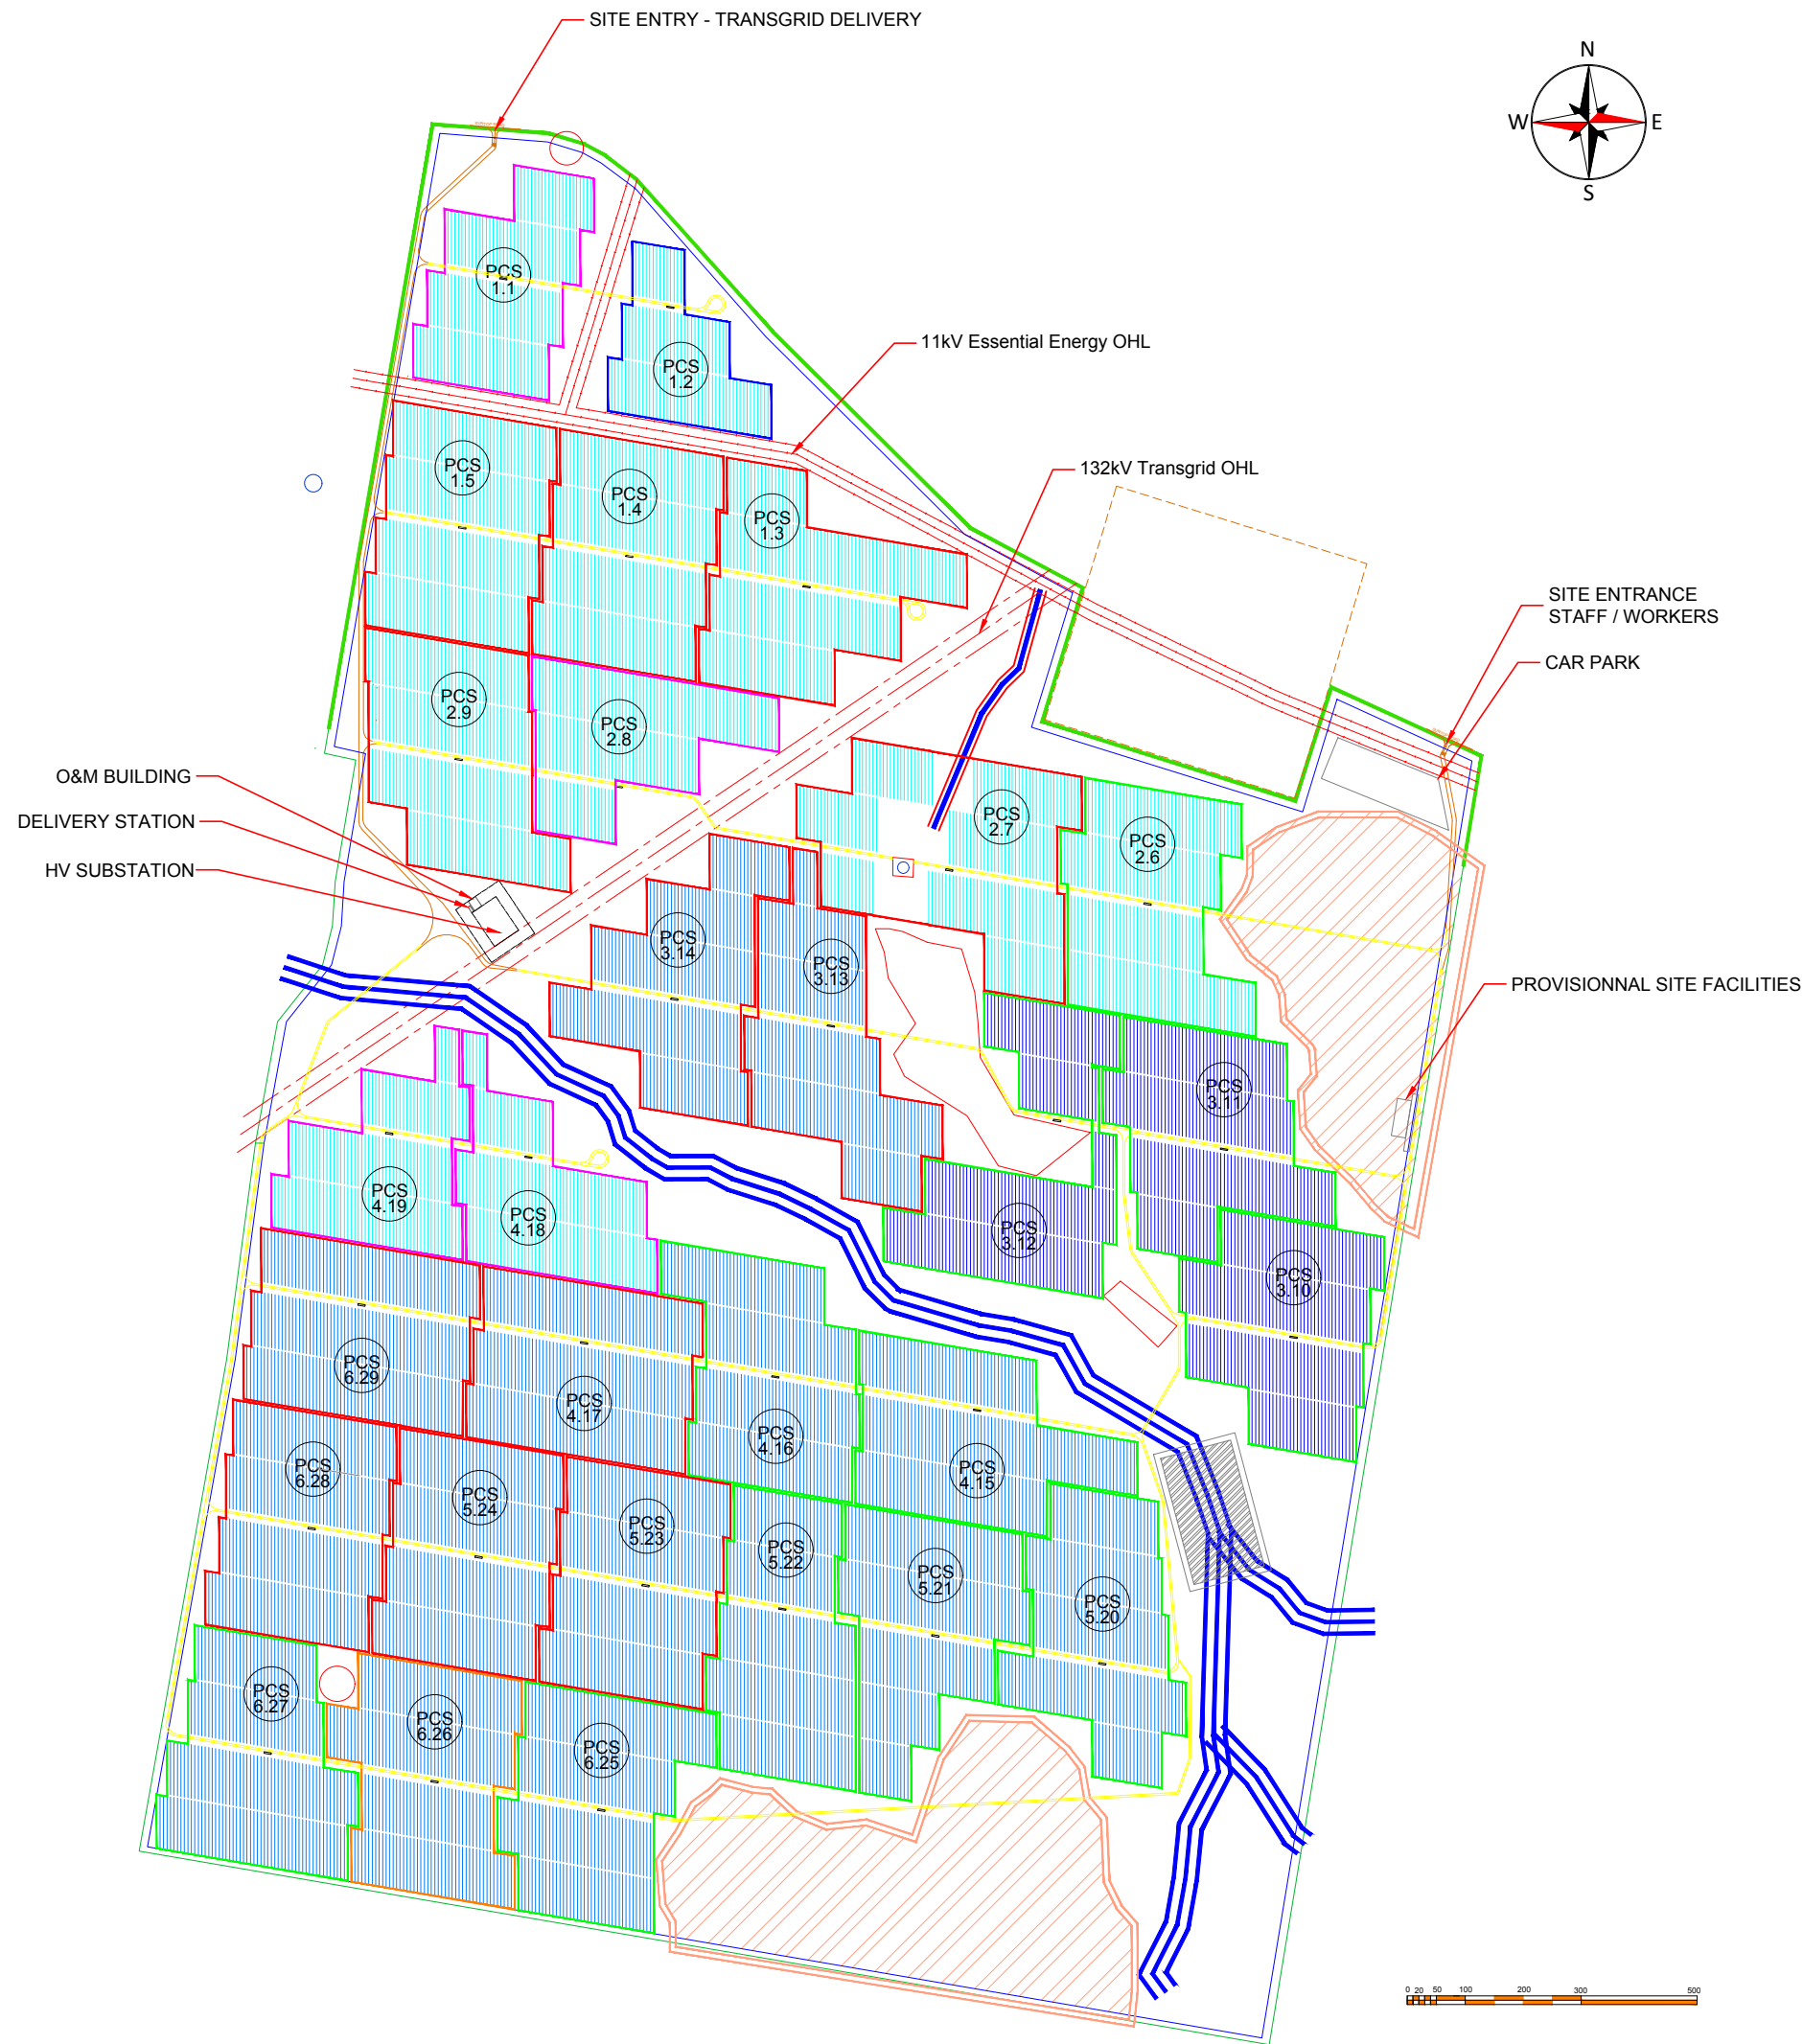

MAIN INFORMATION	
INVERTER	INGECON SUN 1600TL B615
NB INVERTERS	110
TRACKERS TYPE	ATI Duratrack or NextTracker Horizon
MODULES (Wp)	425/430/435 BiHiKu
MODULES/ROW	84
NB ROWS	5,238
NB PILES	62,856
NB PV MODULES	439,992
TOTAL DC CAPACITY	188,667,360 Wp
PERIMETER	9,952 m
AREA	472 ha
GPS MAX. CAPACITY AT POC	150 MW AC
DC / AC RATIO	1.258
PITCH	6 m

PV MODULES TYPES	
	Tracker of 425Wp modules
	Tracker of 430Wp modules
	Tracker of 435Wp modules

LEGENDS:

	PCS (4 Inv) - 4*48Tck		Water Tank
	PCS (4 Inv) - 4*47Tck		Fence
	PCS (4 Inv) - 2*48Tck & 2*47Tck		APZ Buffer (15m) *
	PCS (3 Inv) - 3*48Tck		Exclusions HV OVH
	PCS (2 Inv) - 3*48Tck		Exclusions MV OVH
	Roads - Single circulation (3m)		Exclusions Water Ways
	Roads - Double circulation (7m)		Exclusions Ridgeline buffer
	Water Pipe		Exclusions Archeological site location
	TG 20m Easement		Screening

* APZ 15m buffer will be trafficable and defendable

N°	Modifications	Made by	Date	Check by	Date
F	EXTENSION OF APZ AND ADDITION OF SCREENING	HLK	07/02/20	FGE	07/02/20
E	ADDITION OF SOUTH ROAD	FDE	04/02/20	HLK	04/02/20
D	UPDATE FOLLOWING SITE VISIT AND DPIE COMMENTS	FDE	04/02/20	HLK	04/02/20
C	MODULES CHANGED TO BIHIKU 425 - 430 - 435 Wp	FDI	09/01/20	HLK	09/01/20
B	MV ROUTING CHANGED	WLG	08/01/20	HLK	08/01/20
A	PRELIMINARY DESIGN	FDI	30/10/19	HLK	15/11/19

Customer :



N° of Project :

CANADIAN SOLAR FARMS
SUNTOP SOLAR FARM

EPC Contractor :




Title document :

GENERAL LAYOUT
Final Design

Drawn By :	Checked By :	Approved By :	Date	Scale	Format	Sheet
HLK	YPR	YPR	07/02/2020	1:125,000	A3	1/2

Project Title	Area Code	Issuer	Doc type	Pack code	Seq N°	Rev
C S I -	S U B Y	D W G E L	1	0	0	0 F

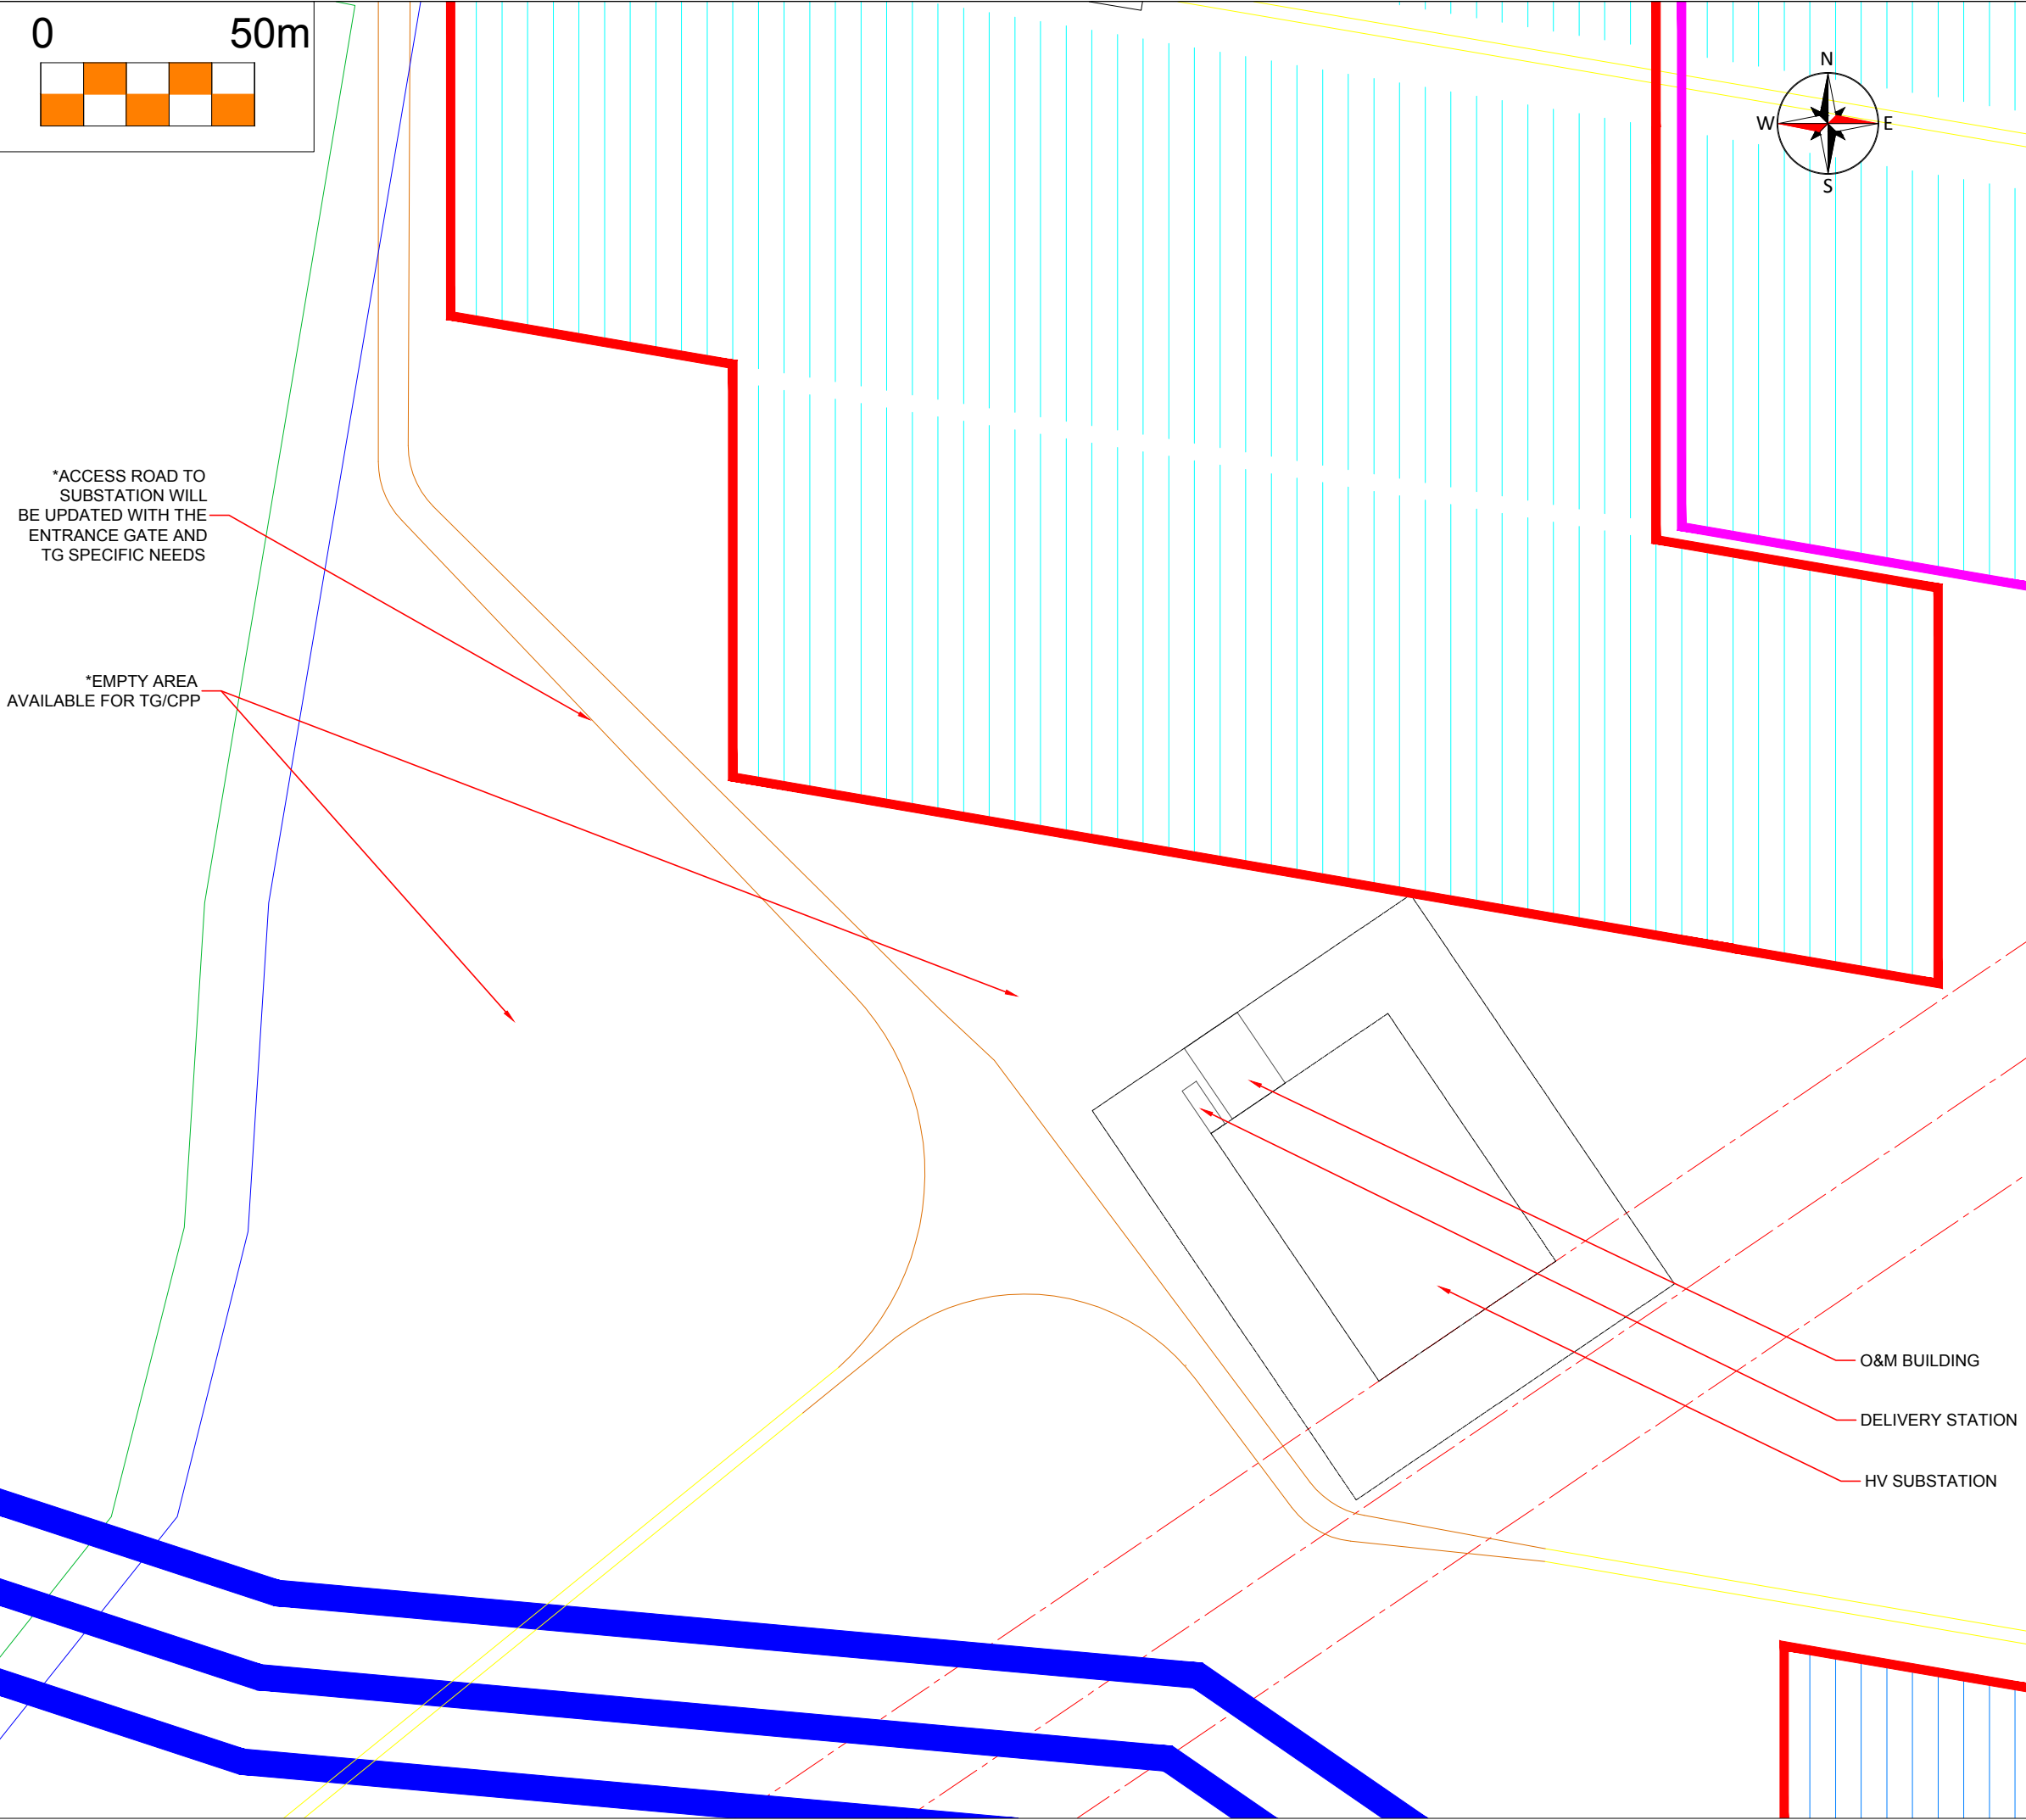

MAIN INFORMATION	
INVERTER	INGECON SUN 1600TL B615
NB INVERTERS	110
TRACKERS TYPE	ATI Duratrack or NextTracker Horizon
MODULES (Wp)	425/430/435 BiHiKu
MODULES/ROW	84
NB ROWS	5,238
NB PILES	62,856
NB PV MODULES	439,992
TOTAL DC CAPACITY	188,667,360 Wp
PERIMETER	9,952 m
AREA	472 ha
GPS MAX. CAPACITY AT POC	150 MW AC
DC / AC RATIO	1.258
PITCH	6 m

PV MODULES TYPES	
	Tracker of 425Wp modules
	Tracker of 430Wp modules
	Tracker of 435Wp modules

LEGENDS:	
	PCS (4 Inv) - 4*48Tck
	PCS (4 Inv) - 4*47Tck
	PCS (4 Inv) - 2*48Tck & 2*47Tck
	PCS (3 Inv) - 3*48Tck
	PCS (2 Inv) - 3*48Tck
	Roads - Single circulation (3m)
	Roads - Double circulation (7m)
	Water Pipe
	TG 20m Easement
	Water Tank
	Fence
	APZ Buffer (15m) *
	Exclusions HV OVH
	Exclusions MV OVH
	Exclusions Water Ways
	Exclusions Ridgeline buffer
	Exclusions Archeological site location
	Screening

* APZ 15m buffer will be trafficable and defendable

N°	Modifications	Made by	Date	Check by	Date
F	EXTENSION OF APZ AND ADDITION OF SCREENING	HKL	07/02/20	FGE	07/02/20
E	ADDITION OF SOUTH ROAD	FDE	05/02/20	HKL	05/02/20
D	UPDATE FOLLOWING SITE VISIT AND DPIE COMMENTS	FDE	05/02/20	HKL	05/02/20
C	MODULES CHANGED TO BIHIKU 425 - 430 - 435 Wp	FDI	09/01/20	HKL	09/01/20
B	MV ROUTING CHANGED	WLG	08/01/20	HKL	08/01/20
A	PRELIMINARY DESIGN	FDI	30/10/19	HKL	15/11/19

Customer :

N° of Project :

CANADIAN SOLAR FARMS
SUNTOP SOLAR FARM

EPC Contractor :

Title document :

GENERAL LAYOUT
SUBSTATION ZOOM IN
Final Design

Drawn By :	Checked By :	Approved By :	Date	Scale	Format	Sheet
HKL	YPR	FGE	07/02/2020	1:1500	A3	2/2

Project Title	Area Code	Issuer	Doc type	Pack code	Seq N°	Rev
C S I -	S U B Y	D W G E L	1	0	0	0 F